




Permit Number(s)

(Official Use Only)

SITE PLAN - HALF BLOCK WITH ALLEY

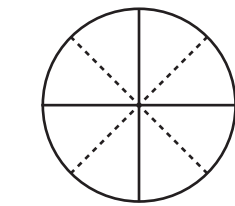


Indicate North

STREET NAME:



STREET NAME:

STREET NAME:

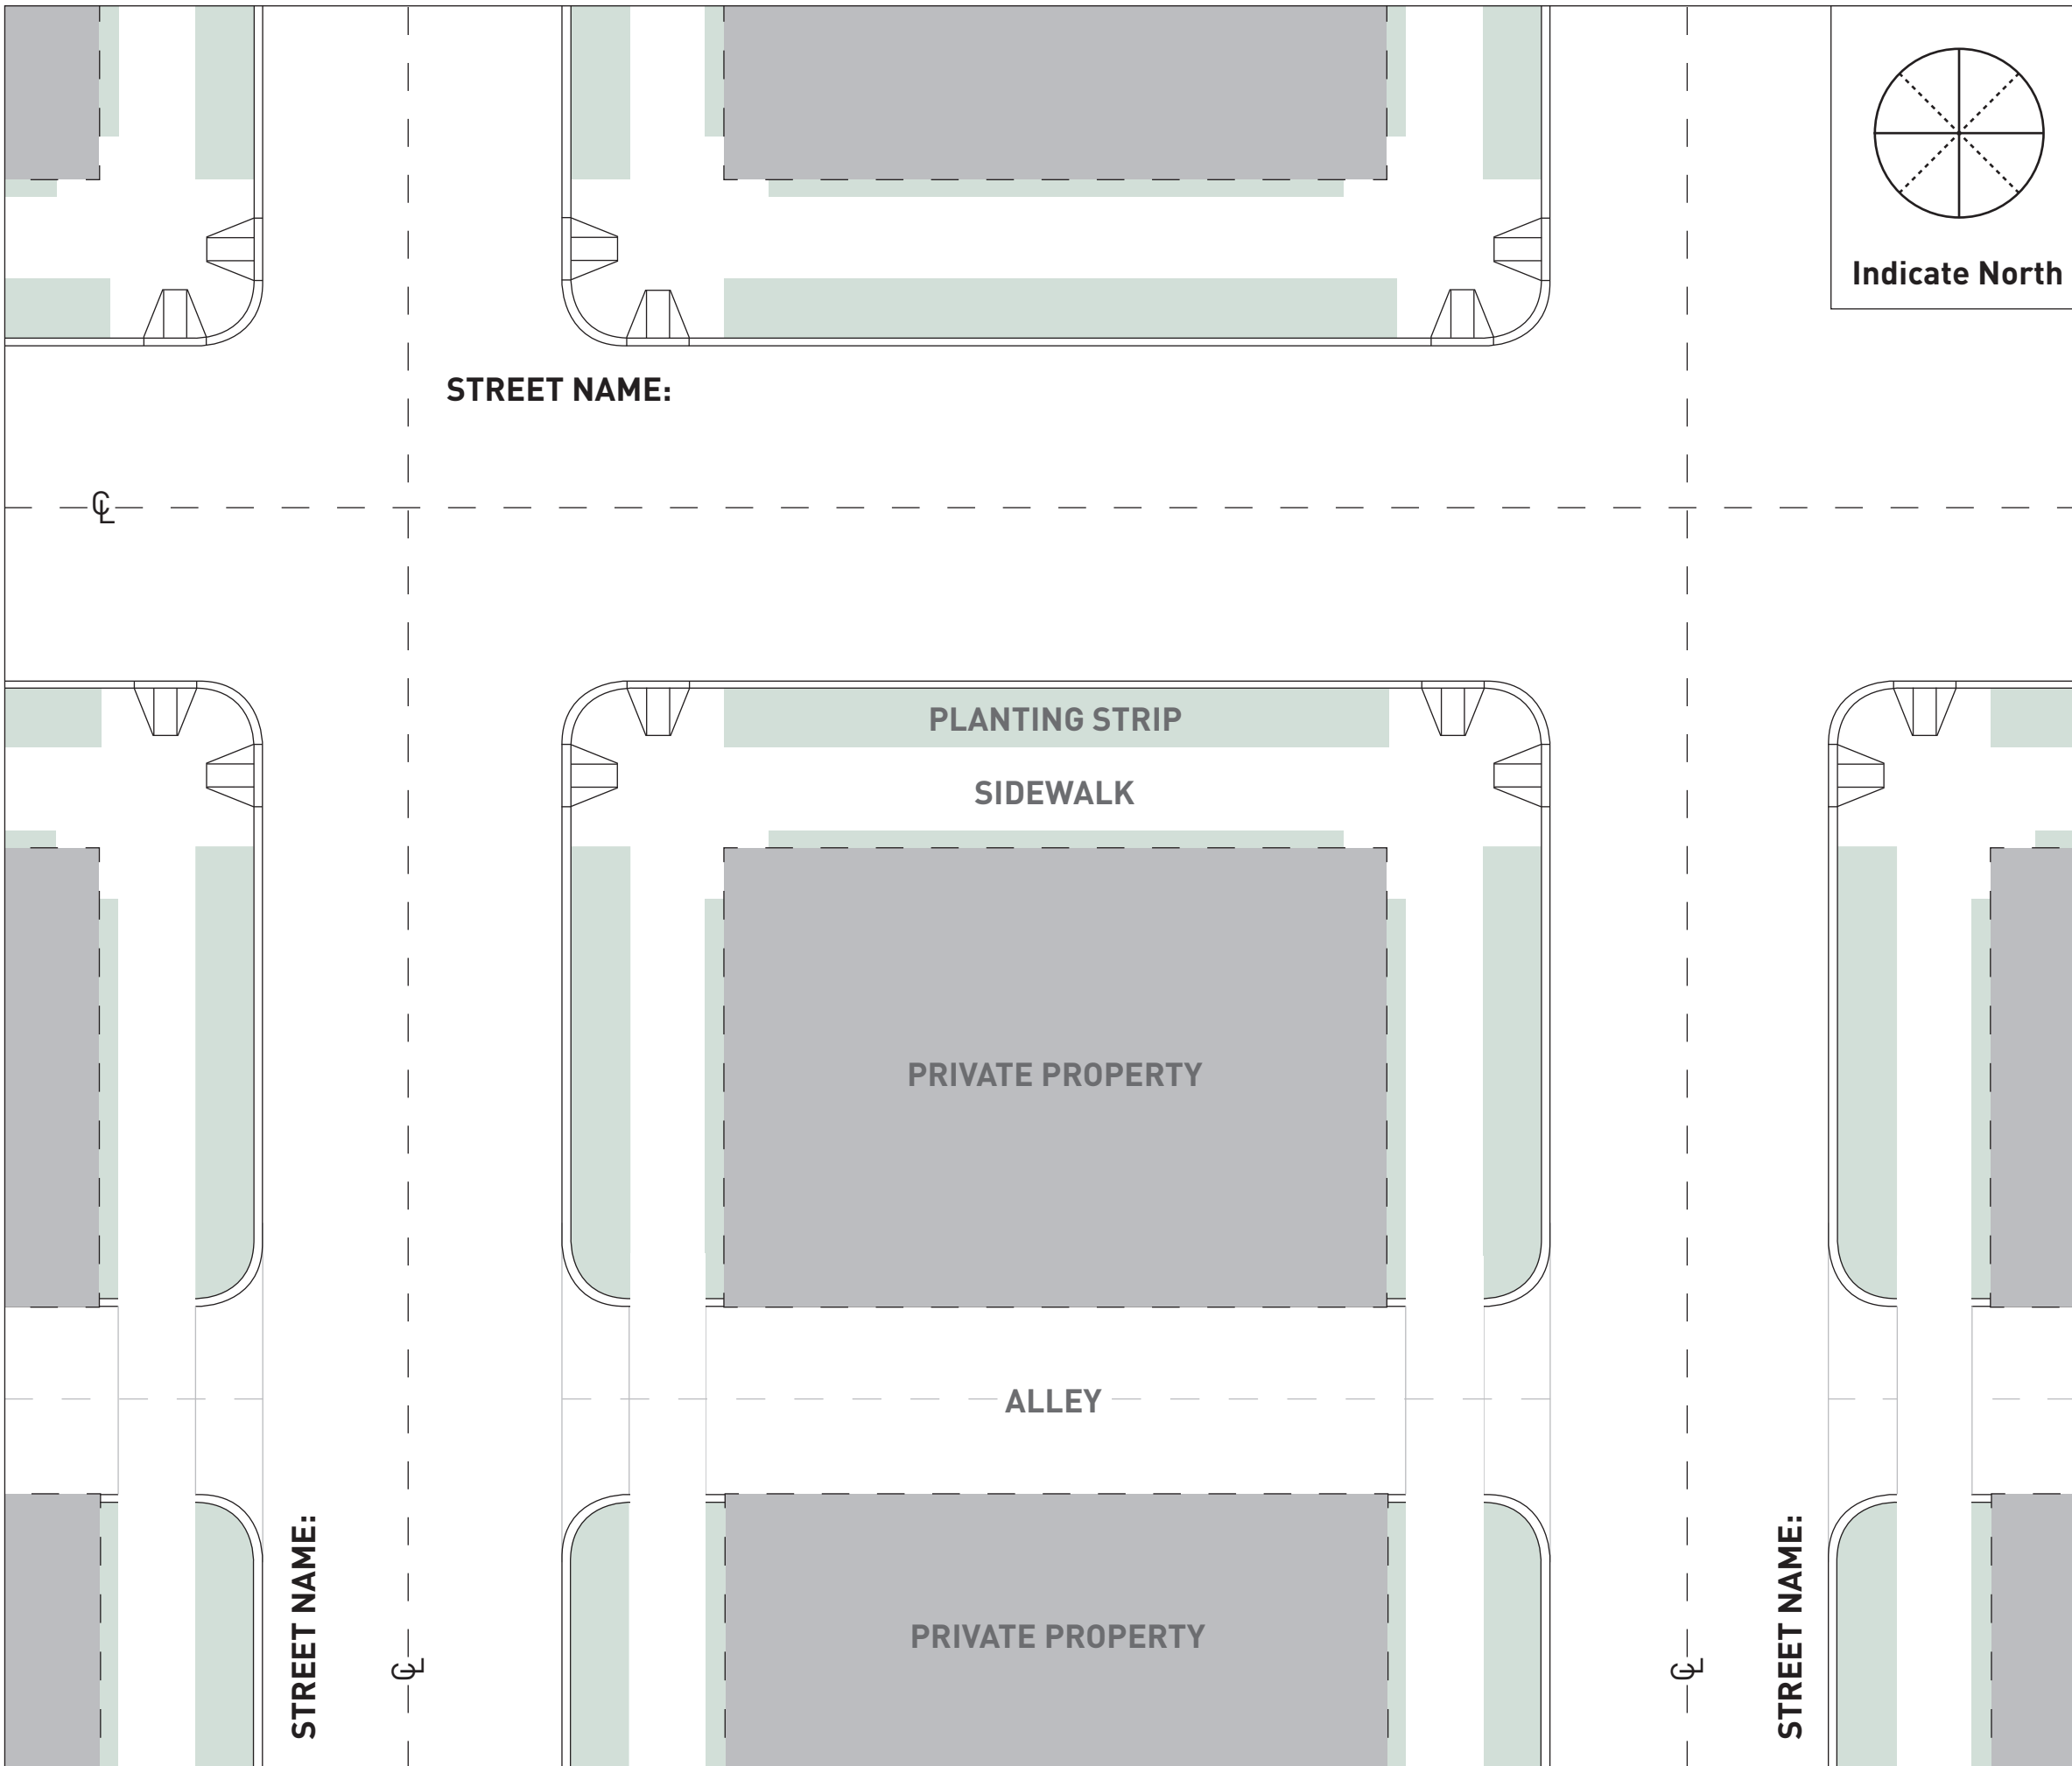

24 Hour Contact: _____

Phone Number: _____

Project Address: _____

Email: _____

INSTRUCTIONS

1. **Label** all street names.
2. Clearly **outline** area(s) proposed for use.
3. Show all **dimensions** for work areas. Include setback distances from curbs, centerlines, driveways, right of way width, etc.
4. **List** affected street frontages in the table below.

Frontages	Work Area (sq. ft.)	Right of Way Impacts					
		Sidewalk Planting Strip	Parking Lane	Bike Lane	Travel Lane	Alley	Unimproved Right of Way
Columbia Street	30' x 10'			X	X		

5. **Draw** existing features on the site plan to the left.
 - Trees, tree pits, drip lines
 - Power poles, cabinets, pay-to-park kiosks
 - Fire hydrants
 - Street fixtures (bike racks, fixed trash containers, etc.)
 - Vaults/meter boxes
 - Areaways
 - Storm drain grates/manhole covers
 - Parking: metered/disabled
 - Loading zones
 - Transit or bus zones
 - Train lines/tracks
 - Near curb ramp(s)
 - Marked surfaces

Notes/Inspector Comments:
